
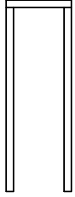
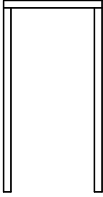
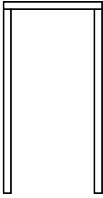
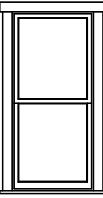
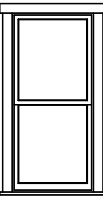


PROJECT NOTES






- ① WINDOWS MAY BE ADDED, MOVED, OR RESIZED. THE OVERALL GLAZING AREA MUST REMAIN THE SAME, OR INCREASED, TO PRESERVE NATURAL LIGHTING
- ② PLEASE REFERENCE DIMENSIONS AND NOMENCLATURE ON PLAN FOR ALL EXISTING OPENING SIZES AND LOCATIONS


KITCHEN OPENINGS						
	#	Label	Width	Height	Casing	Type
	K01	1968	21 1/2 "	80 "	5/8"x3 1/4"	Doorway
	K02	3068	36 "	80 "	5/8"x3 1/4"	Doorway
	K03	3068	36 "	80 "	5/8"x3 1/4"	Doorway
	K04	2656DH	30 "	66 "	5/8"x3 1/4"	Double Hung
	K05	2656DH	30 "	66 "	5/8"x3 1/4"	Double Hung

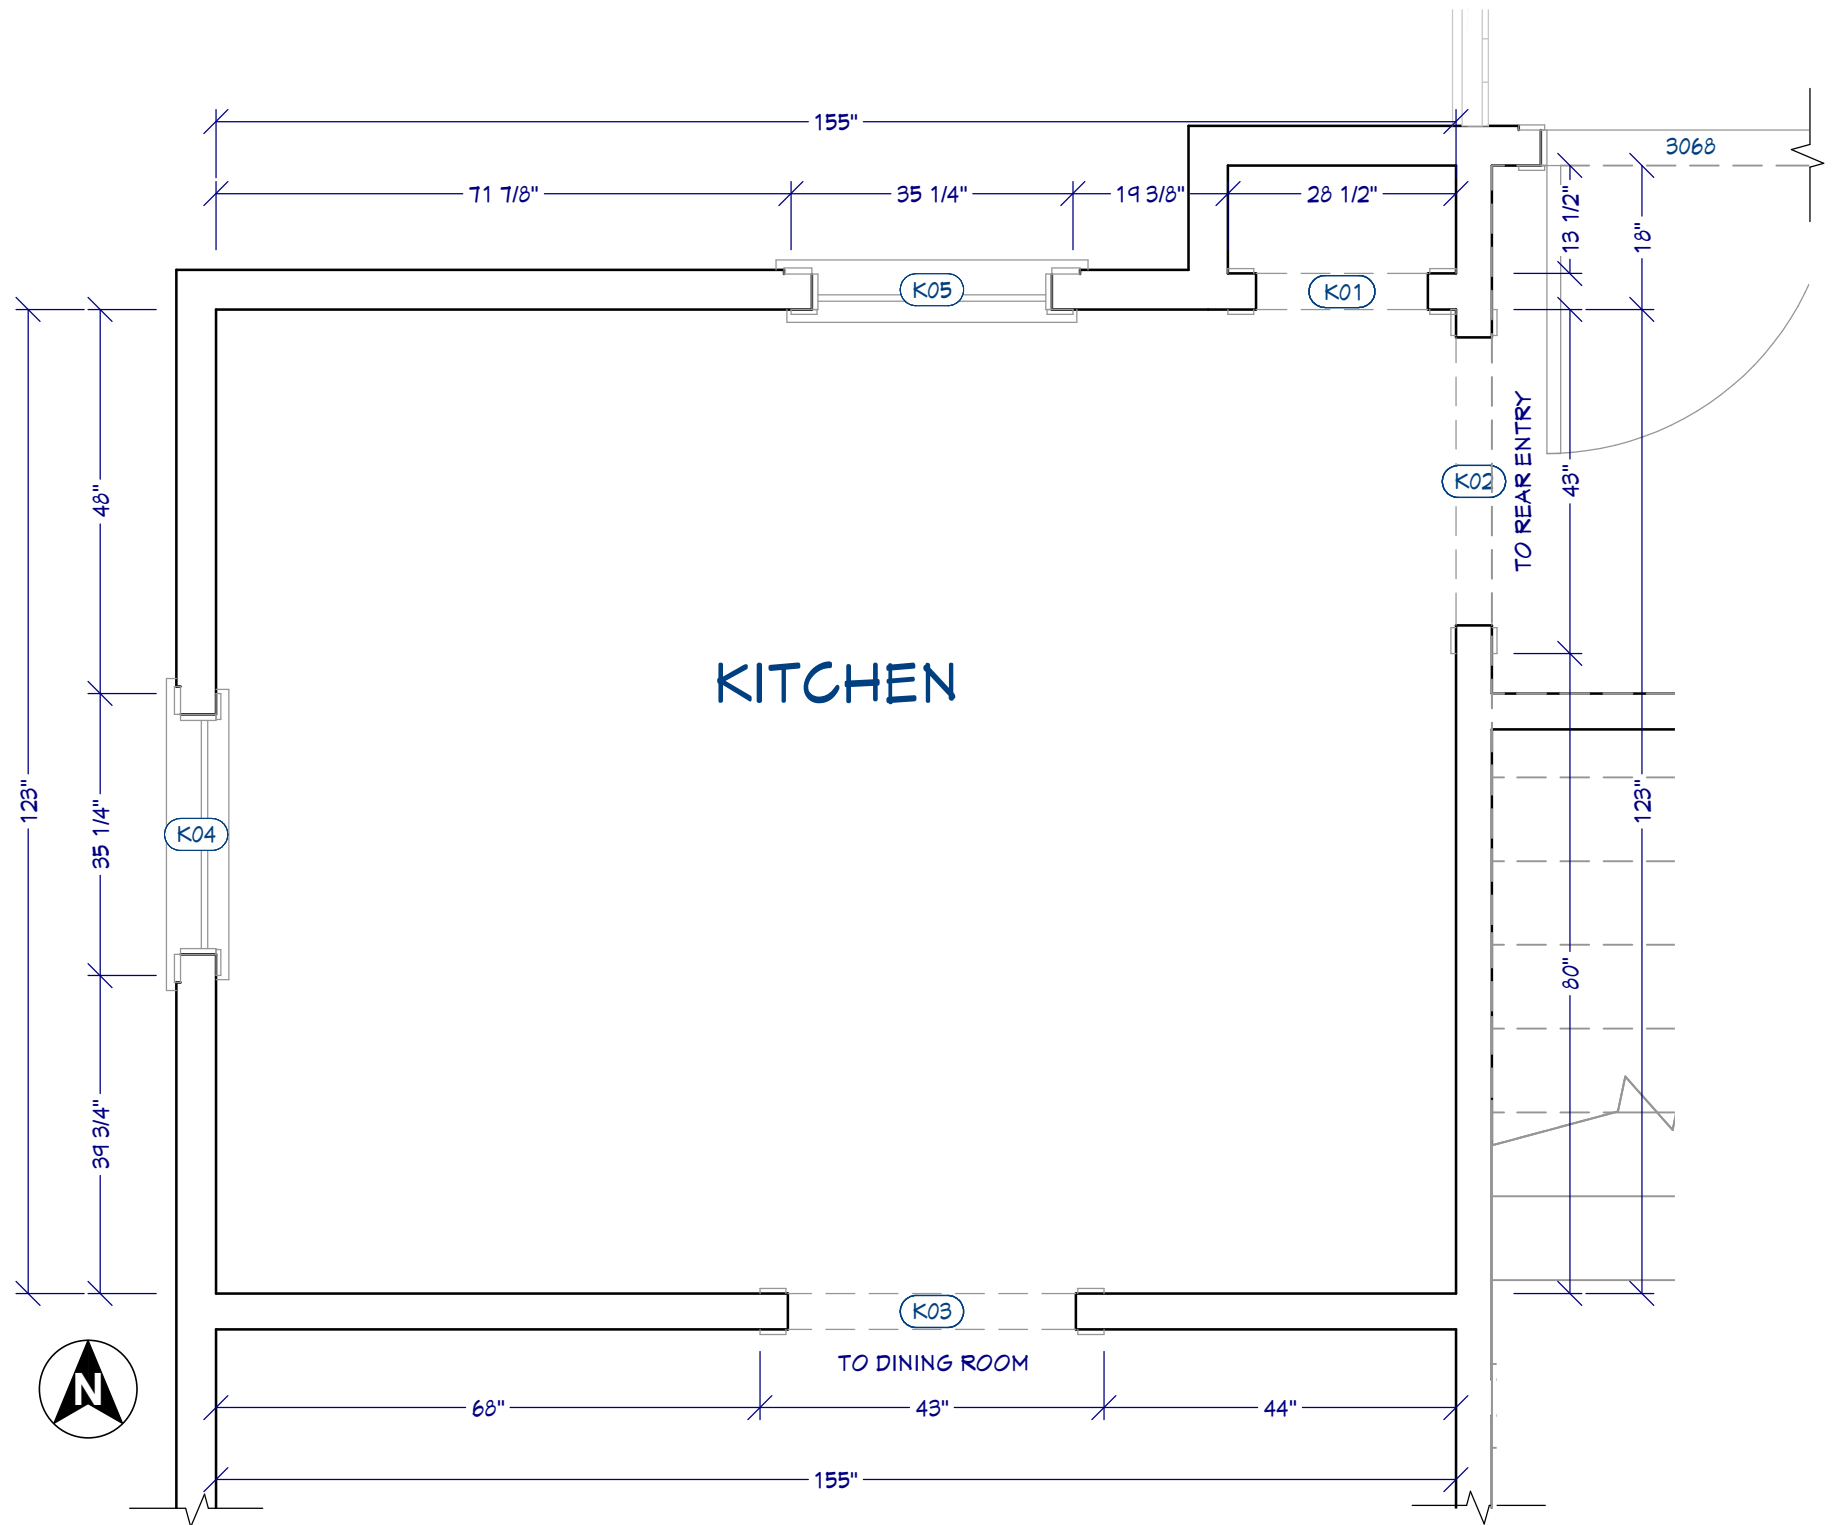


PROJECT NOTES

- ① WINDOWS MAY BE ADDED, MOVED, OR RESIZED. THE OVERALL GLAZING AREA MUST REMAIN THE SAME, OR INCREASED, TO PRESERVE NATURAL LIGHTING
- ② PLEASE REFERENCE DIMENSIONS AND NOMENCLATURE ON PLAN FOR ALL EXISTING OPENING SIZES AND LOCATIONS

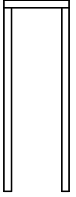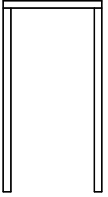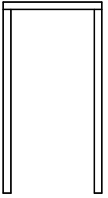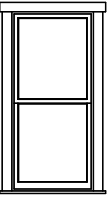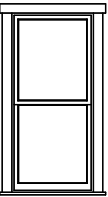
LIBRARY OPENINGS						
	#	Label	Width	Height	Casing	Type
	L01	1968	21 1/2"	80"	5/8"x3 1/4"	Doorway
	L02	3068	36"	80"	5/8"x3 1/4"	Doorway
	L03	3068	36"	80"	5/8"x3 1/4"	Doorway
	L04	2656DH	30"	66"	5/8"x3 1/4"	Double Hung
	L05	2656DH	30"	66"	5/8"x3 1/4"	Double Hung

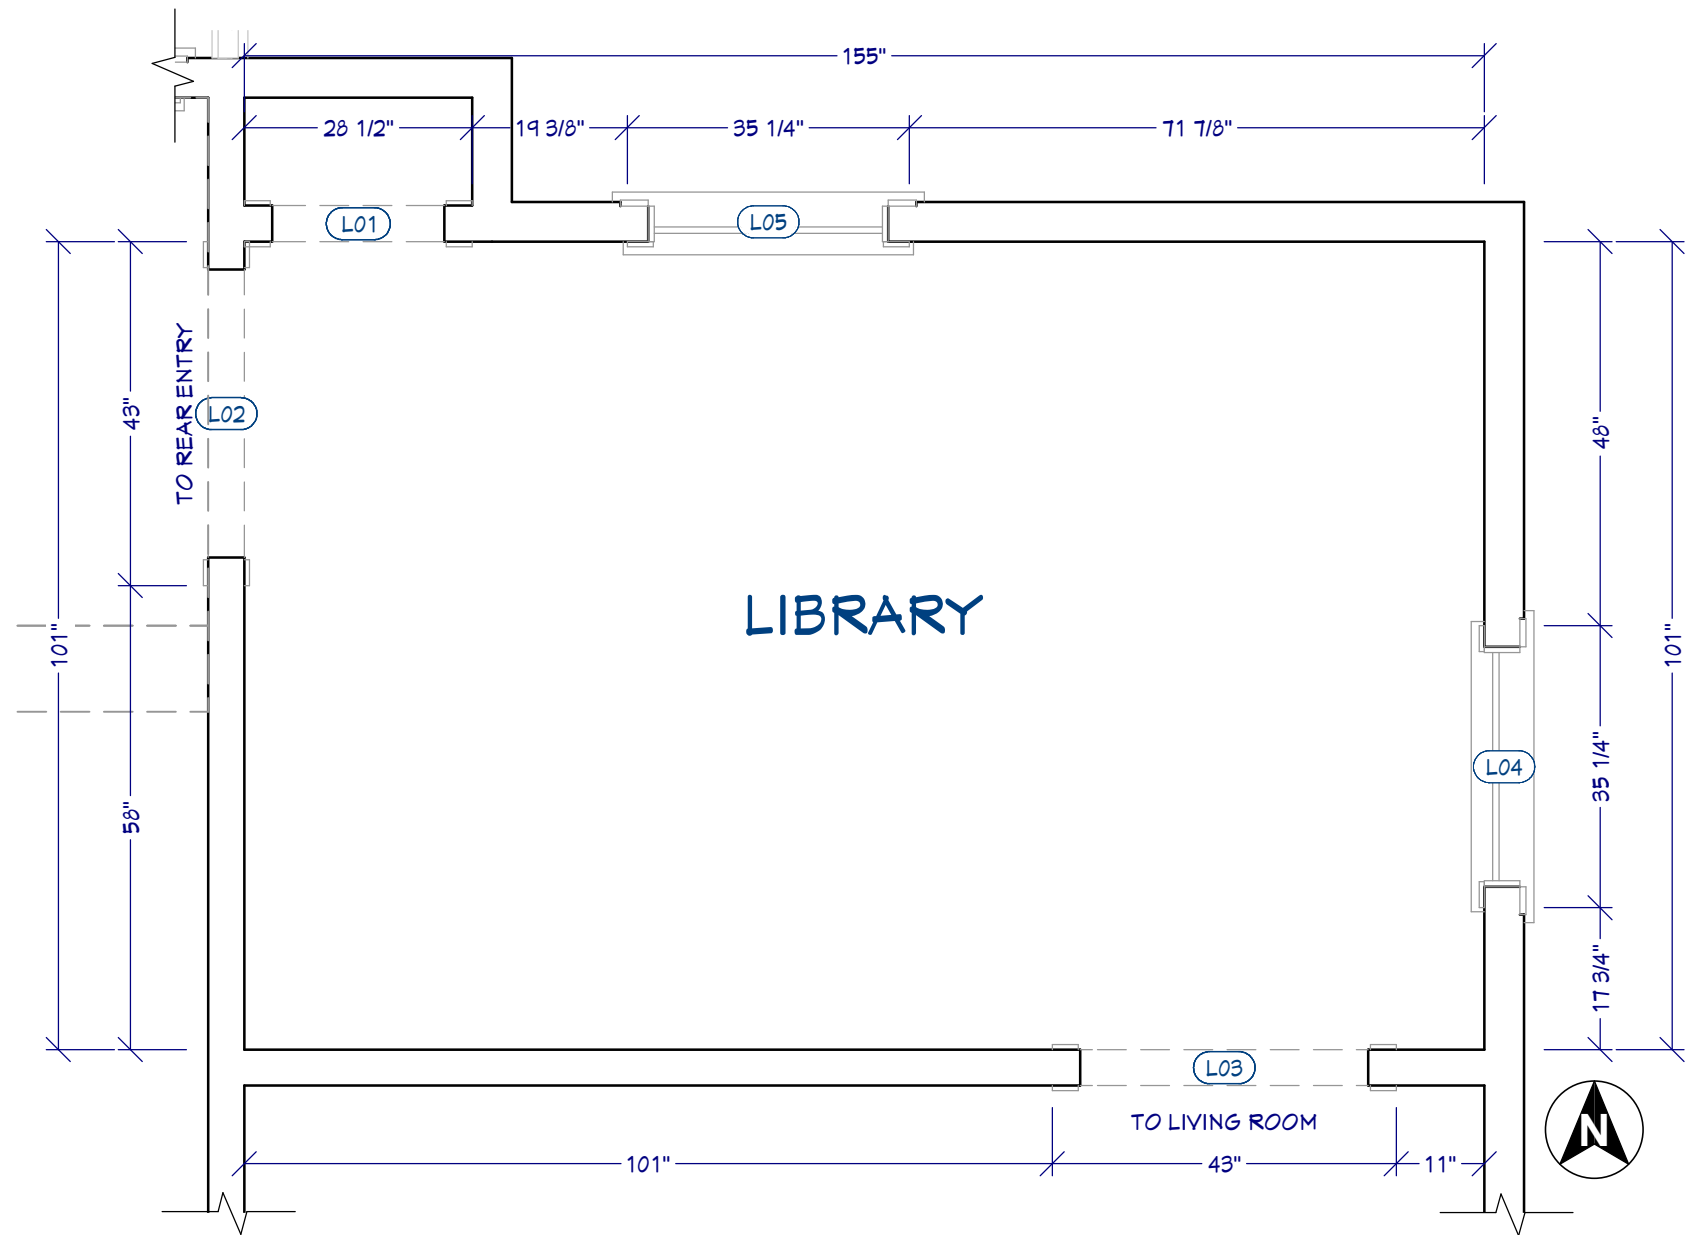

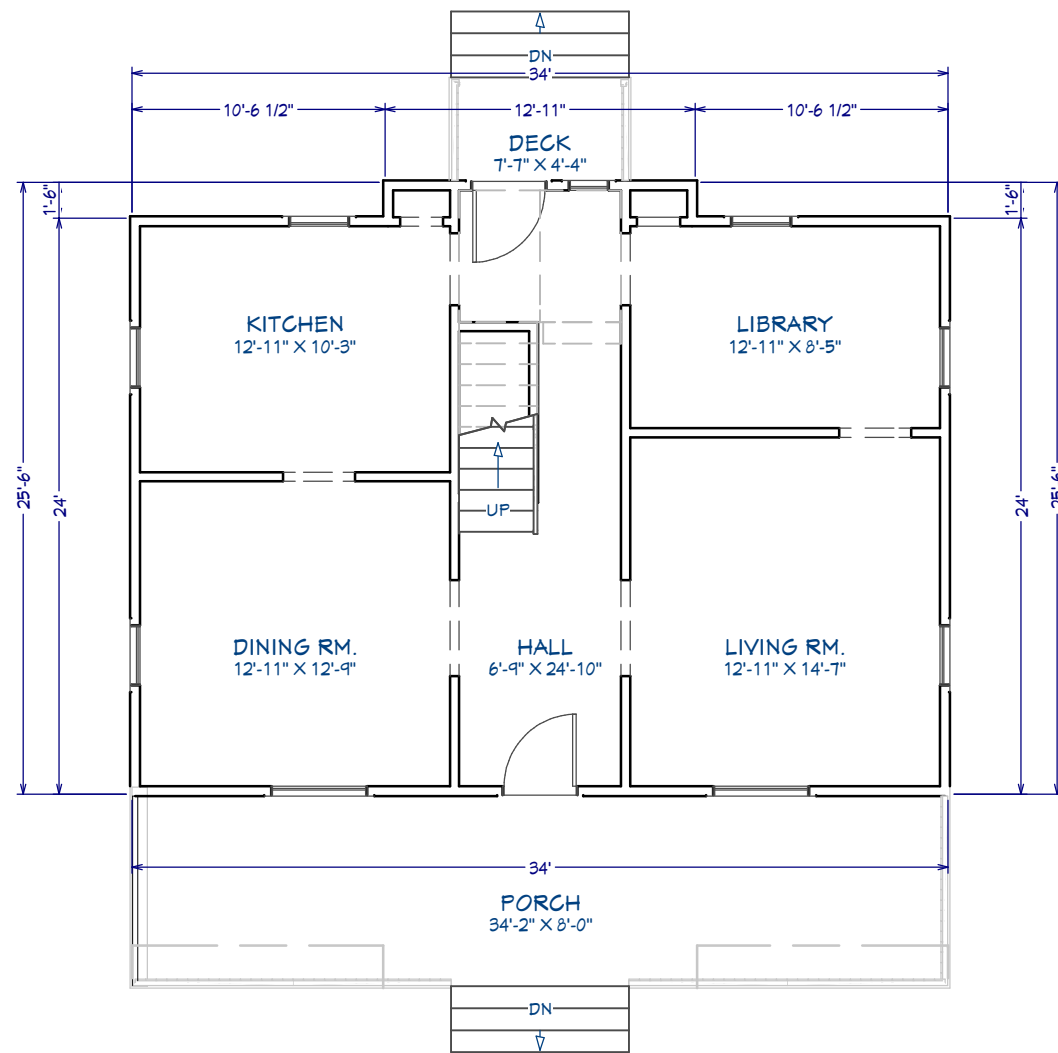

FIRST FLOOR PLAN

1/8" : 1'

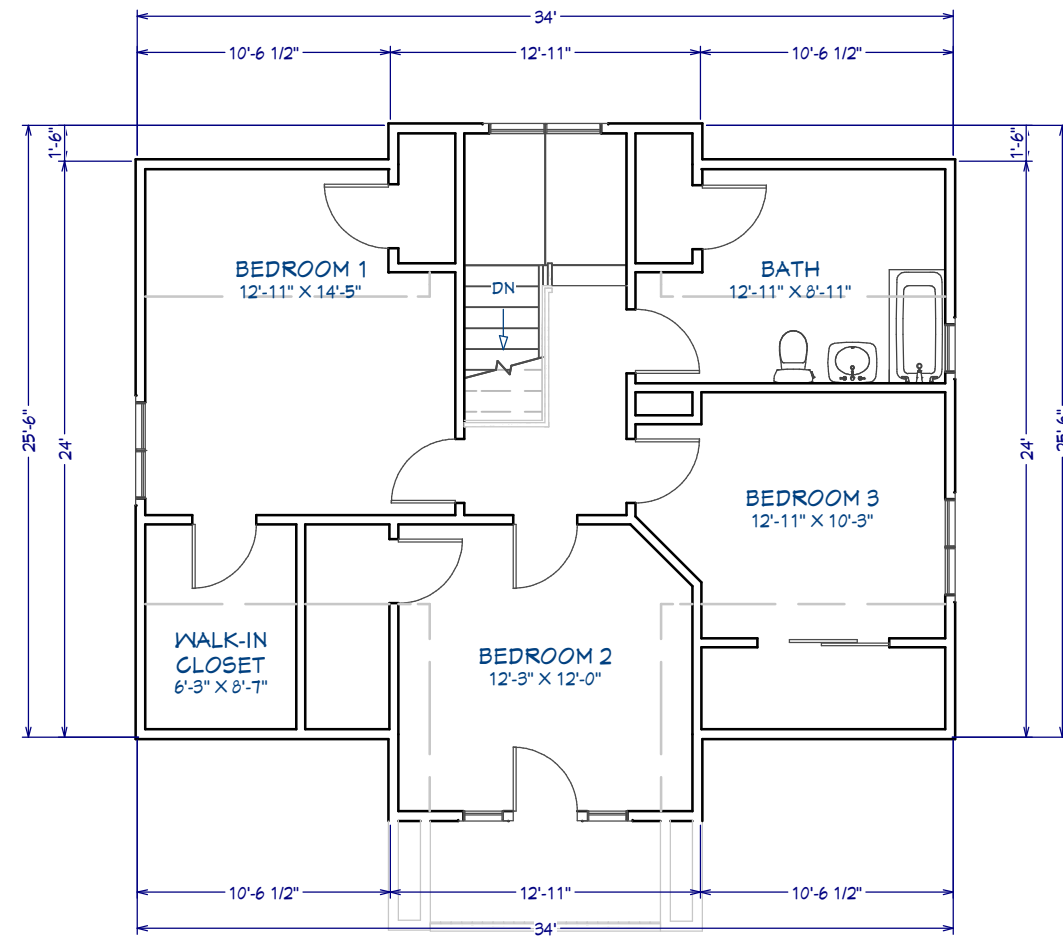

SECOND FLOOR PLAN

1/8" : 1'