
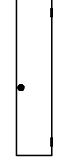
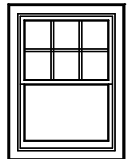







PROJECT NOTES

- ① PLEASE REFERENCE DIMENSIONS AND NOMENCLATURE ON PLAN FOR ALL EXISTING OPENING SIZES AND LOCATIONS
- ② WINDOWS MAY BE ADDED, MOVED, OR RESIZED. THE OVERALL GLAZING AREA MUST REMAIN THE SAME, OR INCREASED, TO PRESERVE NATURAL LIGHTING


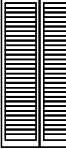
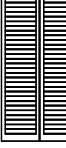
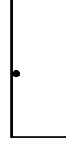

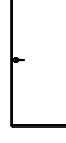
KITCHEN OPENINGS				
	#	Width	Height	Type
	K01	30"	90"	Hinged
	K02	18"	80"	Hinged
	K03	34"	48"	Double Hung
	K04	42"	96"	Doorway
	K05	42"	96"	Doorway
	K06	34"	50"	Double Hung
	K07	48"	48"	Fixed Glass

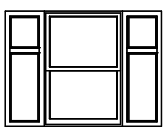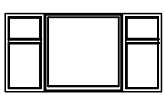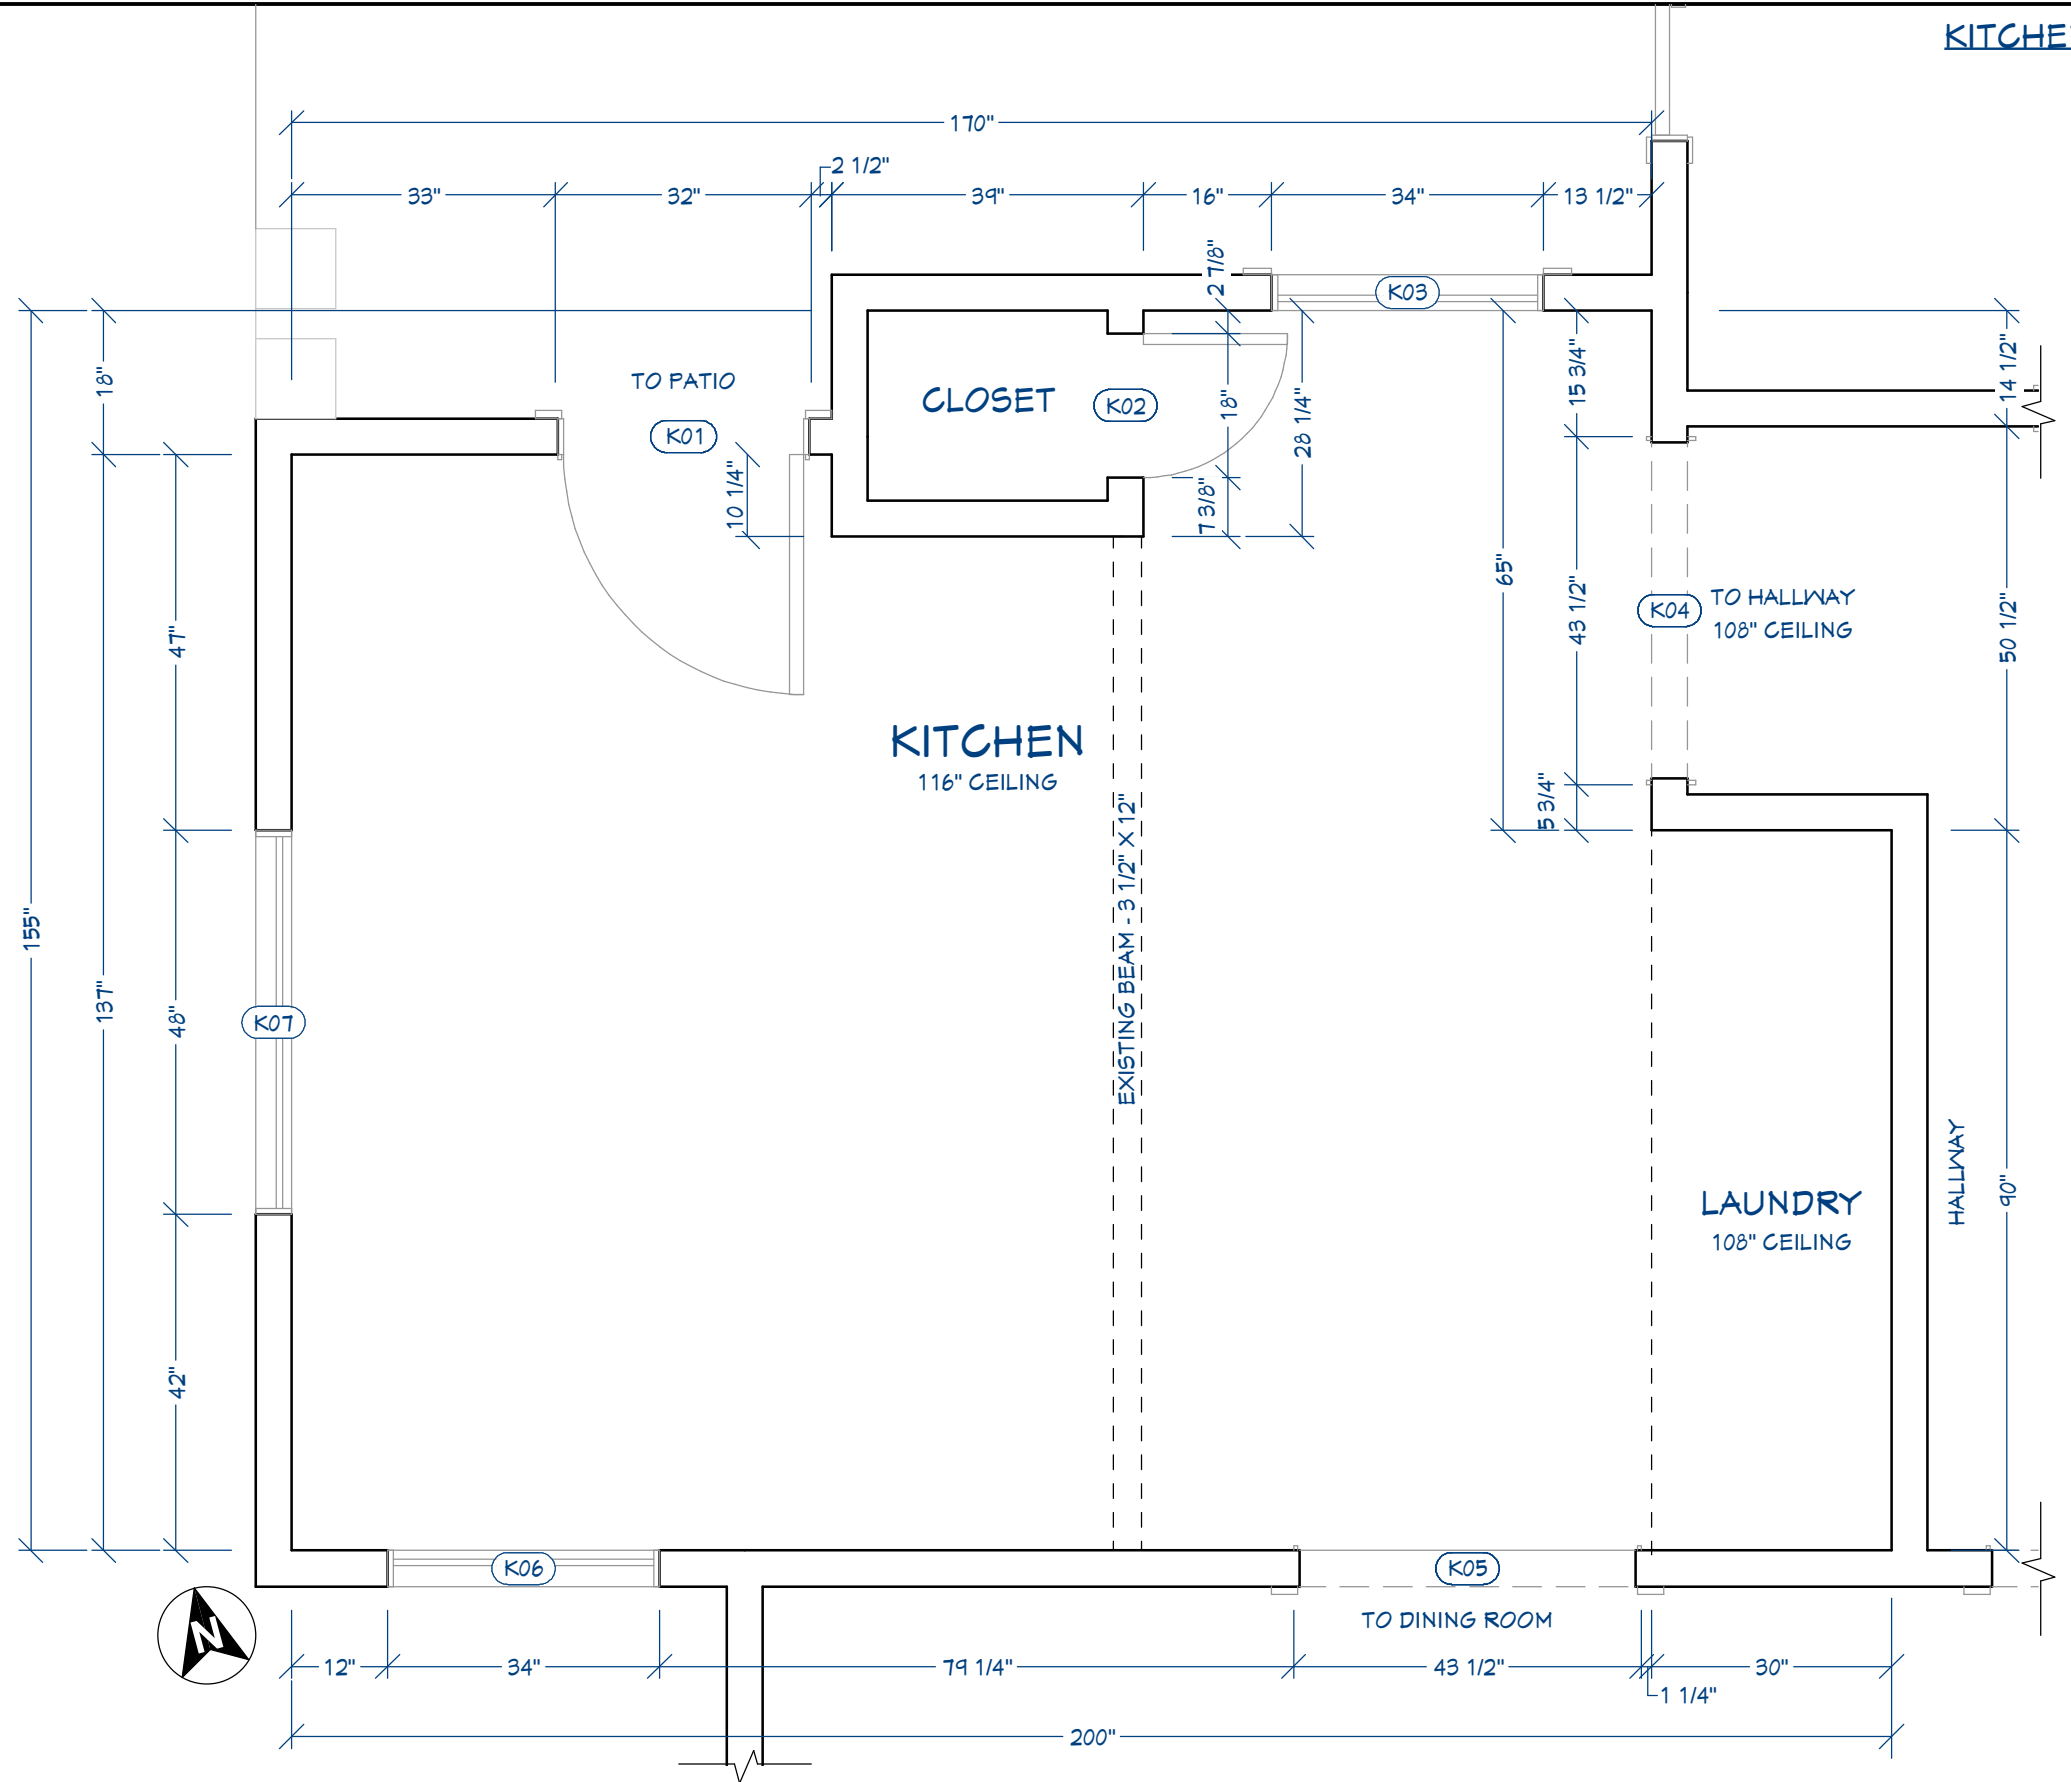



DIGITAL DRAWING PROVIDED BY:

PROJECT NOTES

- ① PLEASE REFERENCE DIMENSIONS AND NOMENCLATURE ON PLAN FOR ALL EXISTING OPENING SIZES AND LOCATIONS
- ② WINDOWS MAY BE ADDED, MOVED, OR RESIZED. THE OVERALL GLAZING AREA MUST REMAIN THE SAME, OR INCREASED, TO PRESERVE NATURAL LIGHTING

KITCHEN OPENINGS				
	#	Width	Height	Type
	K01	30"	80"	Hinged
	K02	41"	80"	2 Dr. Bifold
	K03	41"	80"	2 Dr. Bifold
	K04	30"	80"	Hinged
	K05	24"	24"	Single Hopper
	K06	30"	80"	Hinged

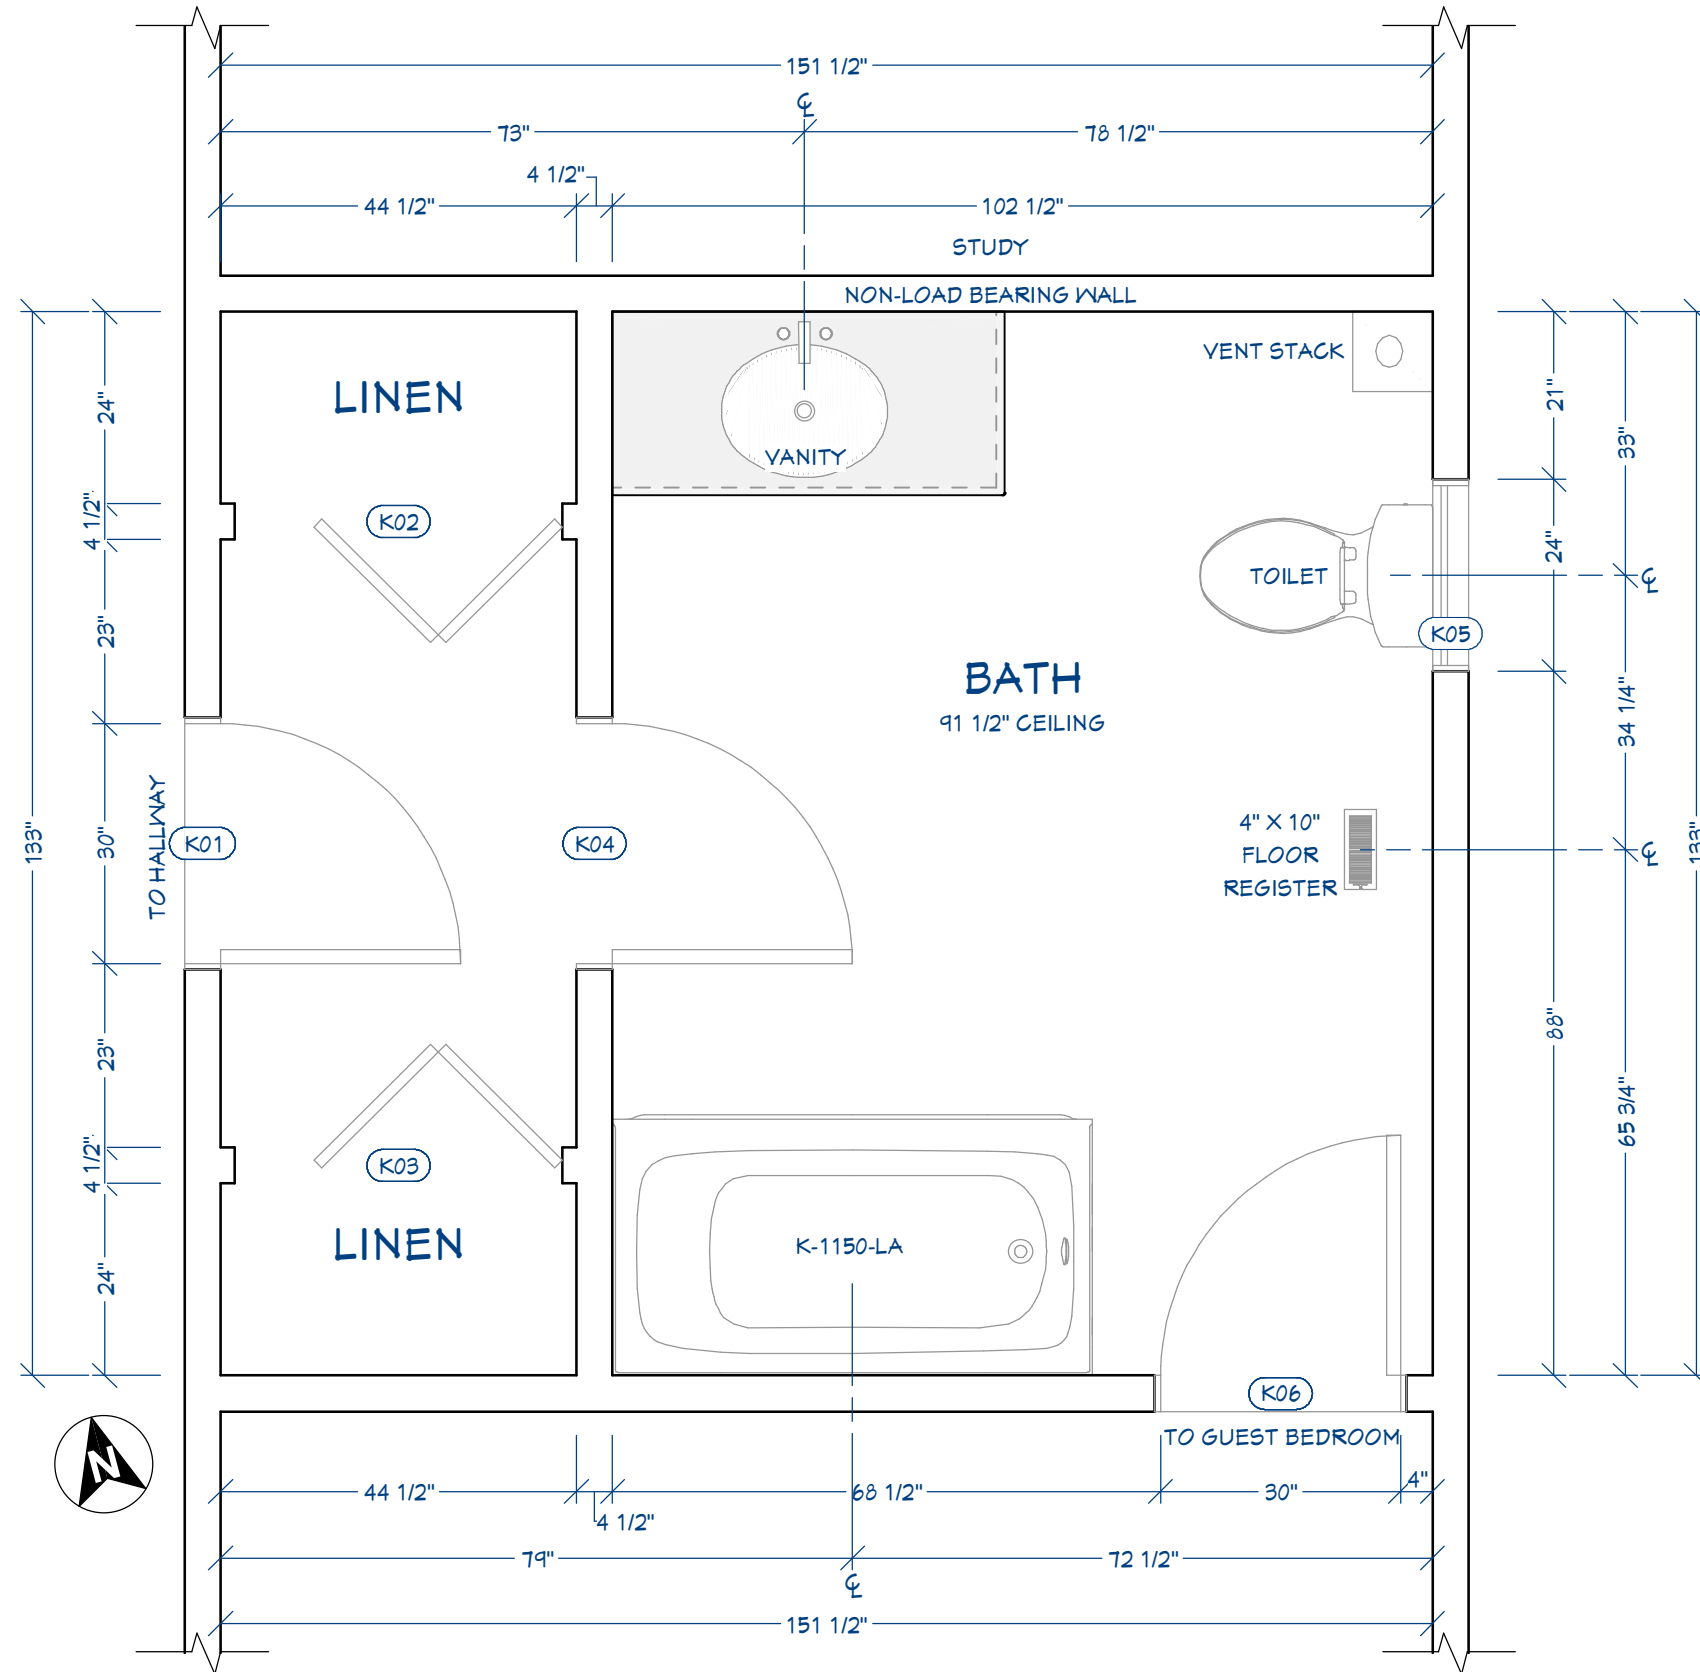

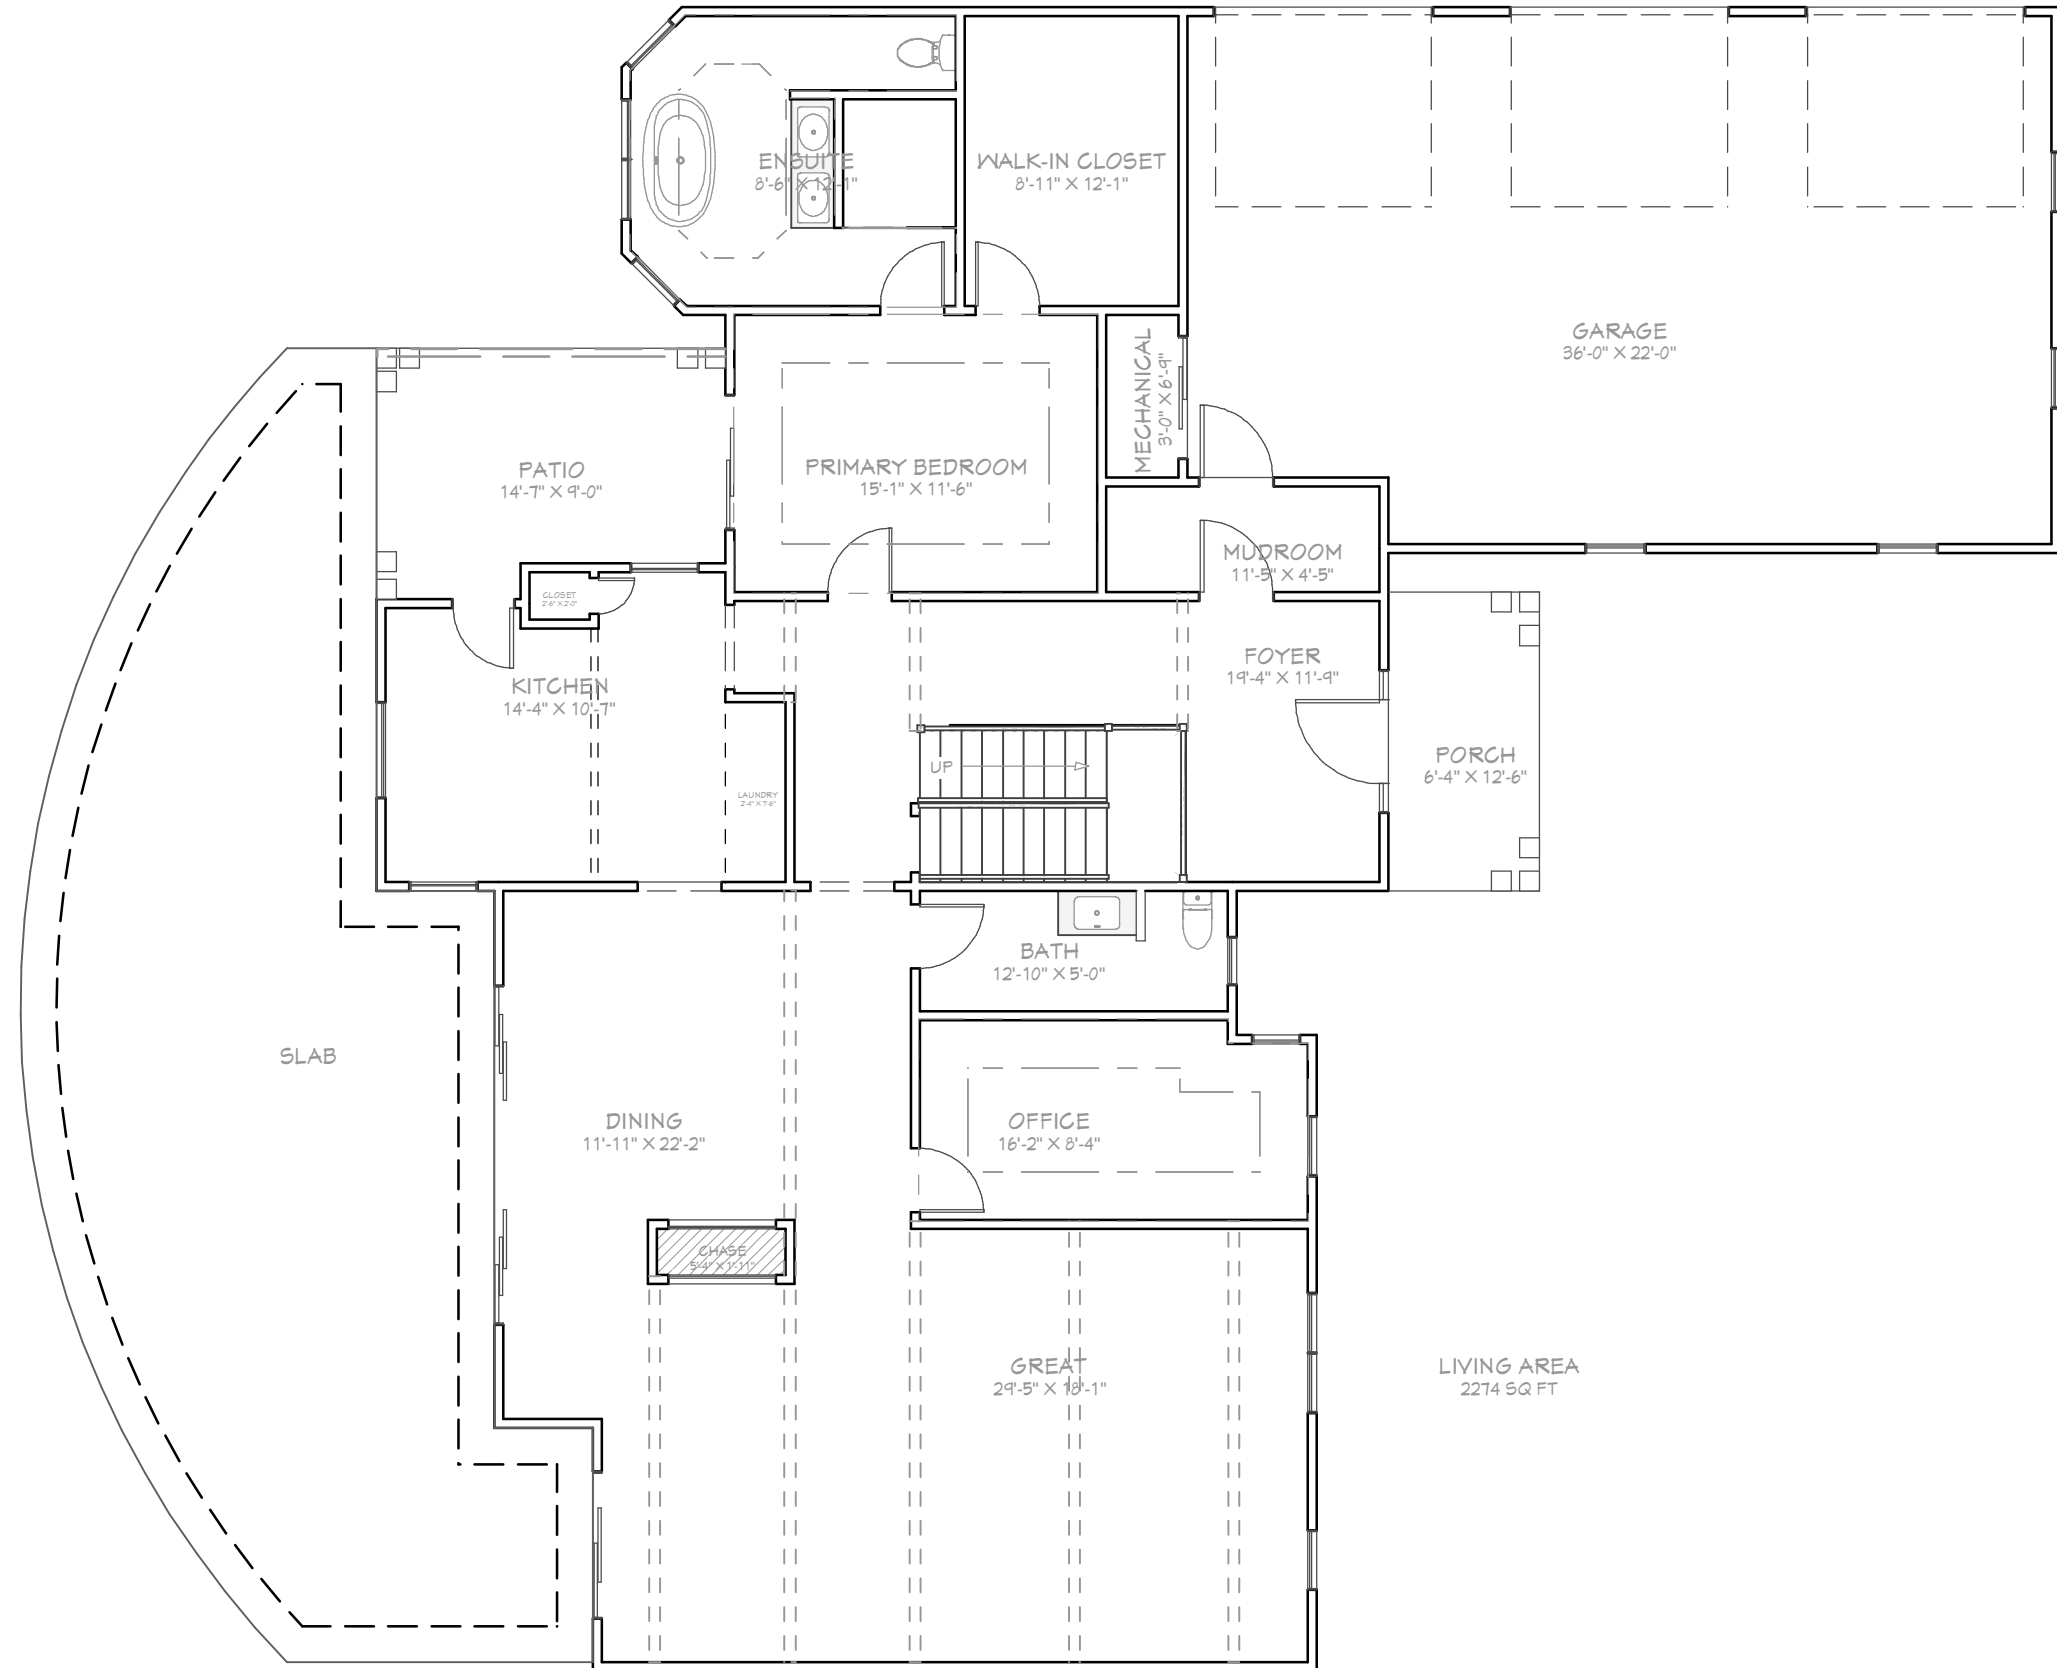

DIGITAL DRAWING PROVIDED BY:



DIGITAL DRAWING PROVIDED BY:

Chief Architect®

SOFTWARE

www.chiefarchitect.com

208.292.3400



NATIONAL KITCHEN+BATH ASSOCIATION

STUDENT DESIGN COMPETITION





FRONT PERSPECTIVE VIEW

DIGITAL DRAWING PROVIDED BY:

**Chief Architect**

SOFTWARE

www.chiefarchitect.com

208.292.3400

**NKBA**

NATIONAL  
KITCHEN+BATH  
ASSOCIATION

**STUDENT DESIGN COMPETITION**





[REAR PERSPECTIVE VIEW](#)